


A)



ANEXO VII LAYOUTS

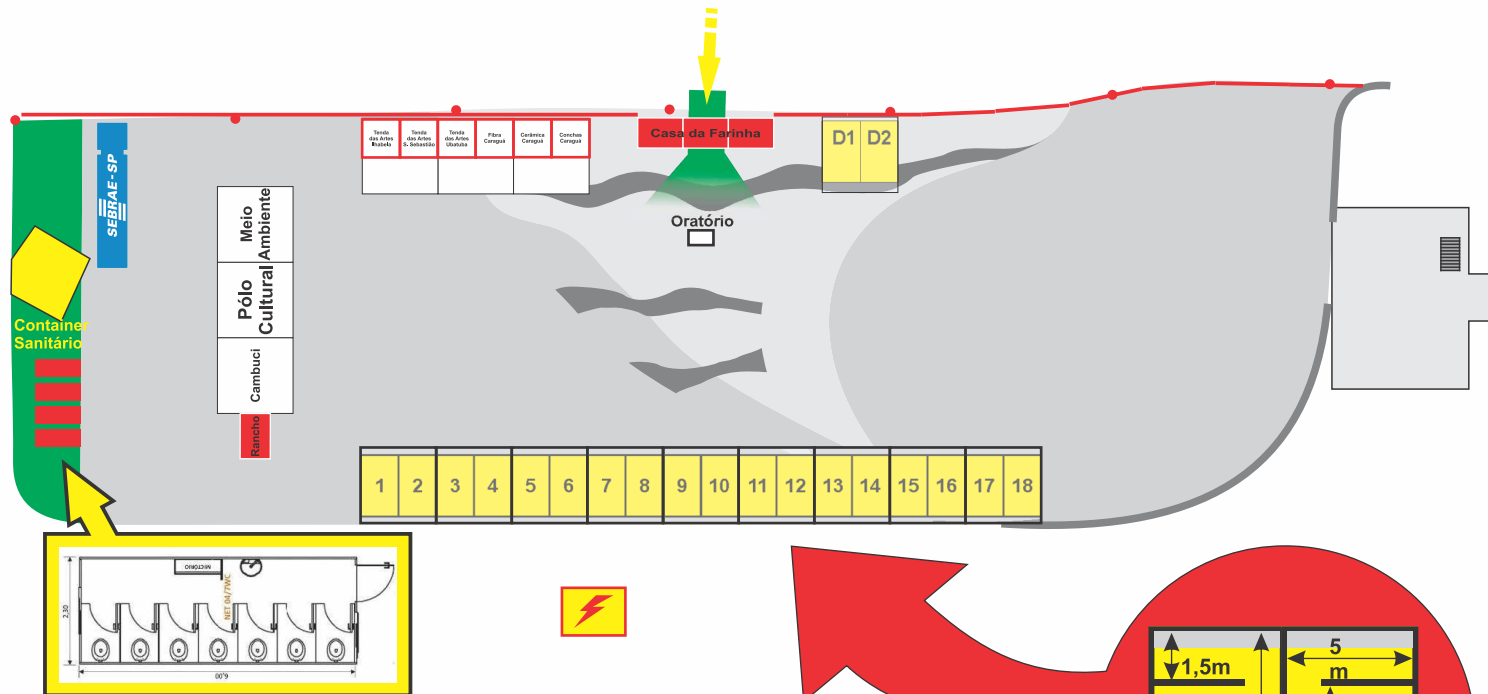


18 Octanorms 8x5x2,1m
06 Octanorms 5x5x2,1m
02 Octanorms 8x4x2,1m
04 Containers Sanitário

16 Tendas 10x10m

B)



ANEXO VII LAYOUTS

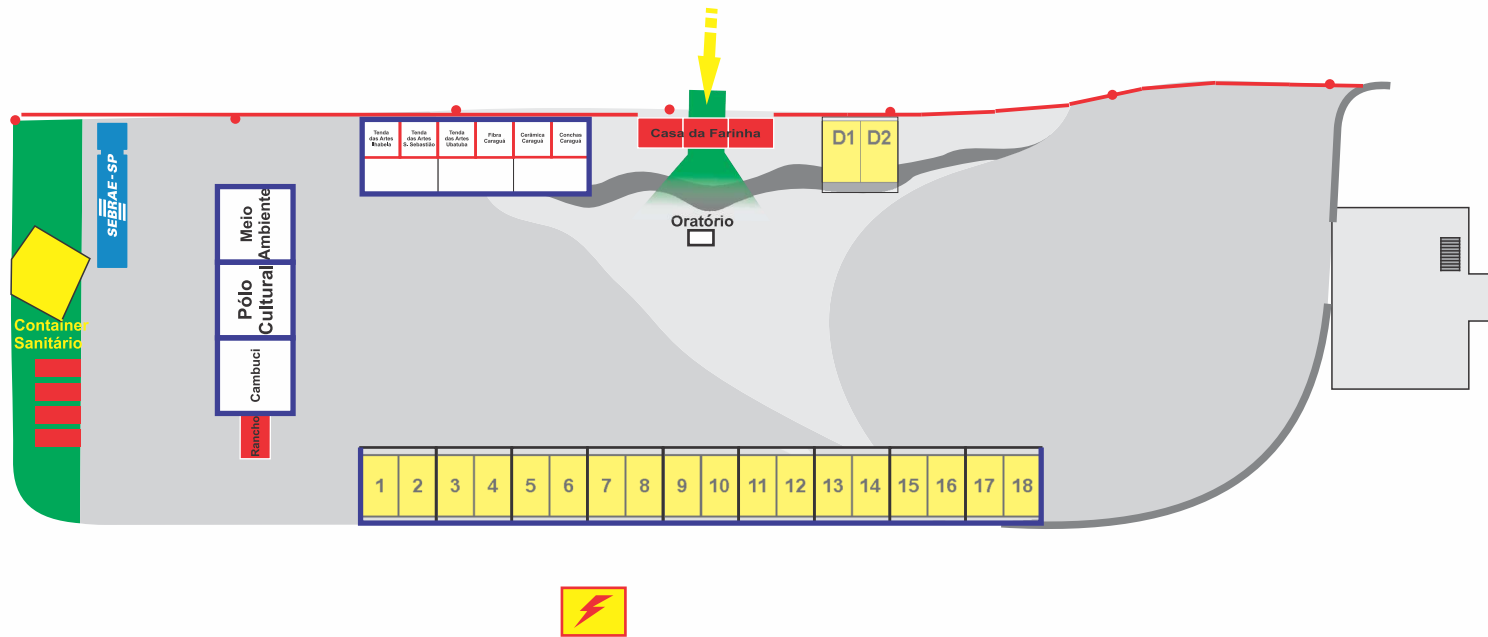


— 31 fechamentos para tenda 10x10
310m lineares

C)






ANEXO VII LAYOUTS

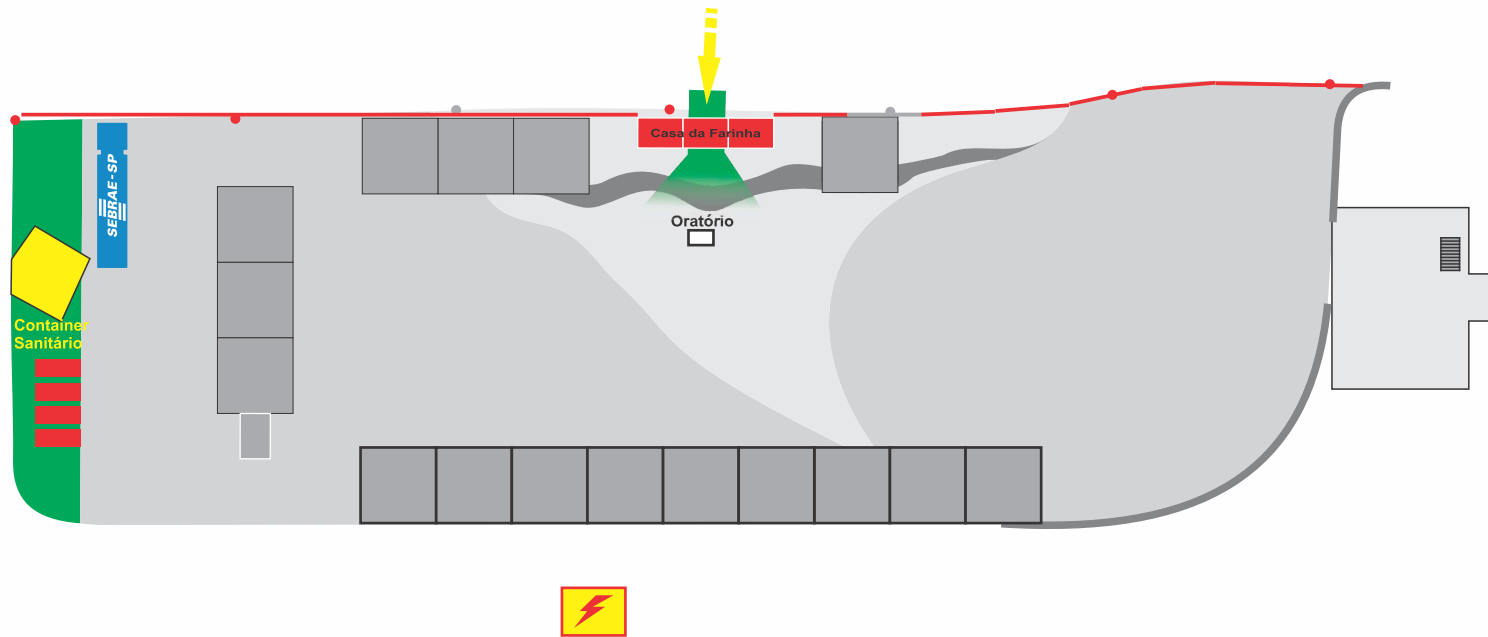

■ 1.600m² de piso

Boxes

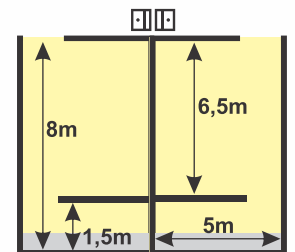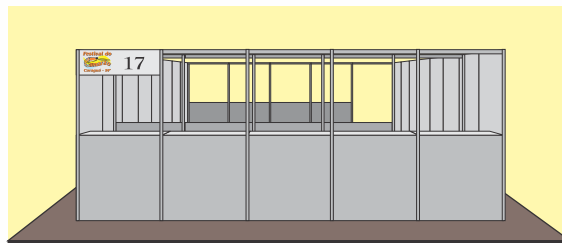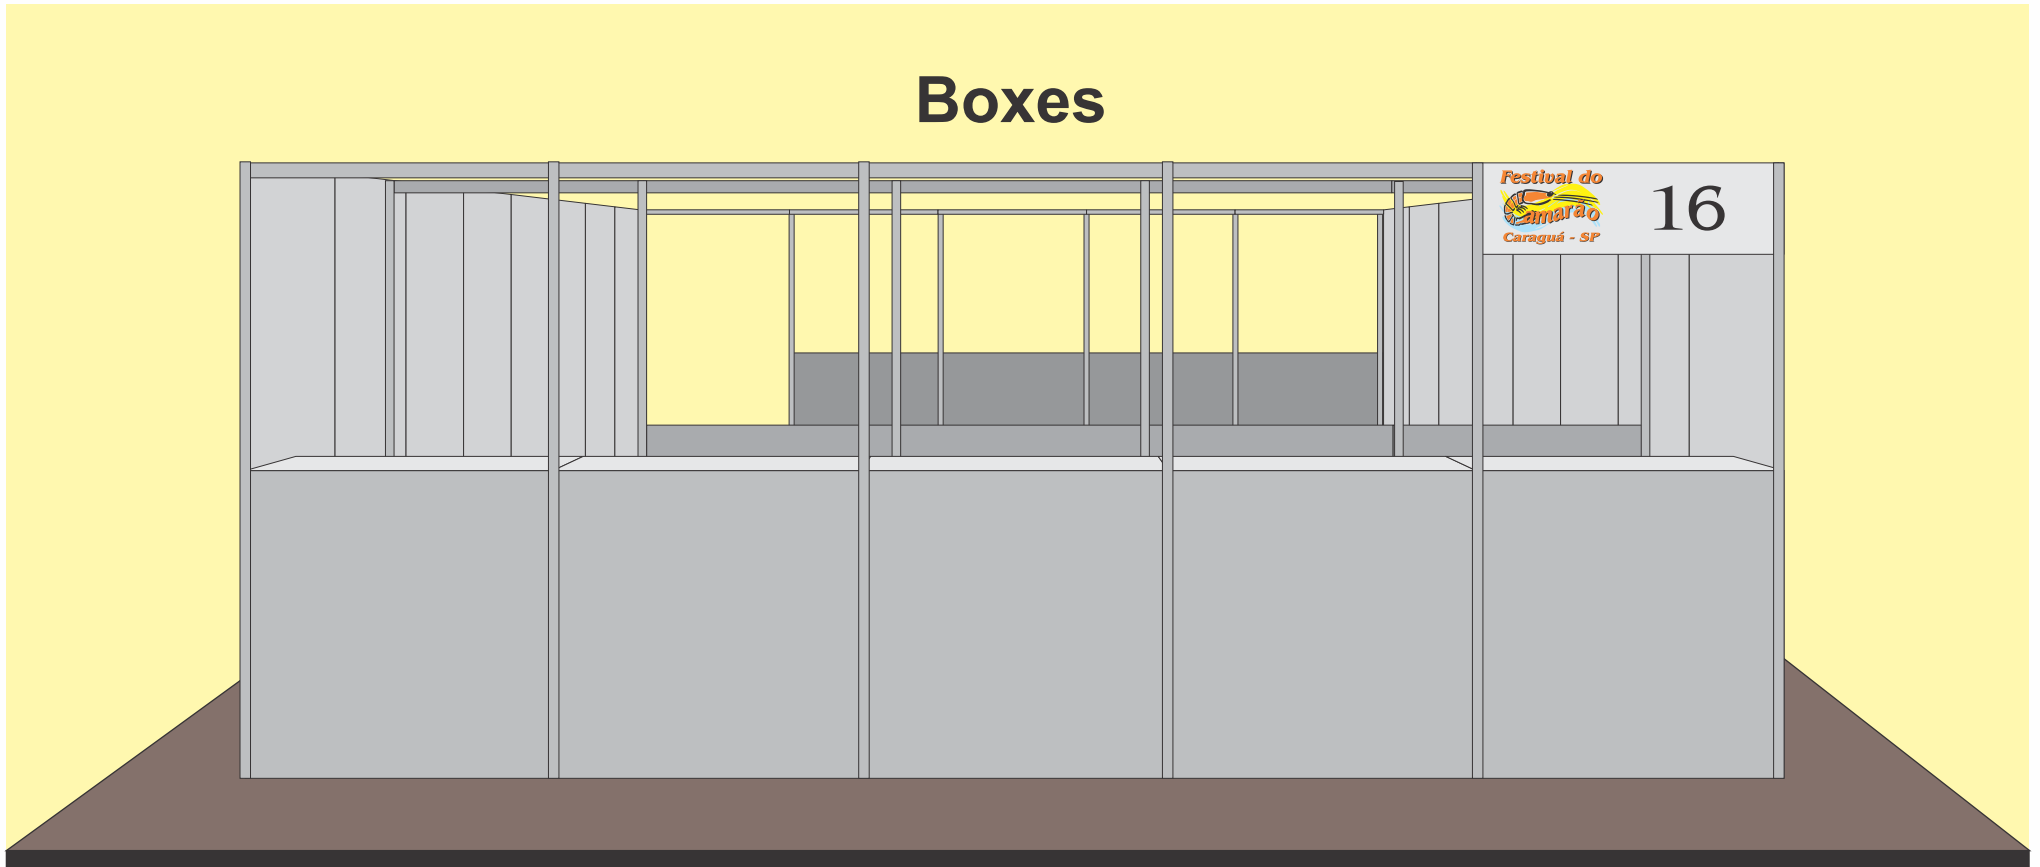

Quiosques de artesanato

